



F H W A	STATE	FED. AID	SHEET	TOTAL
REGION NO.		PROJ. NO.	NO.	SHEETS
3	MD		1	1

NEMA PHASING


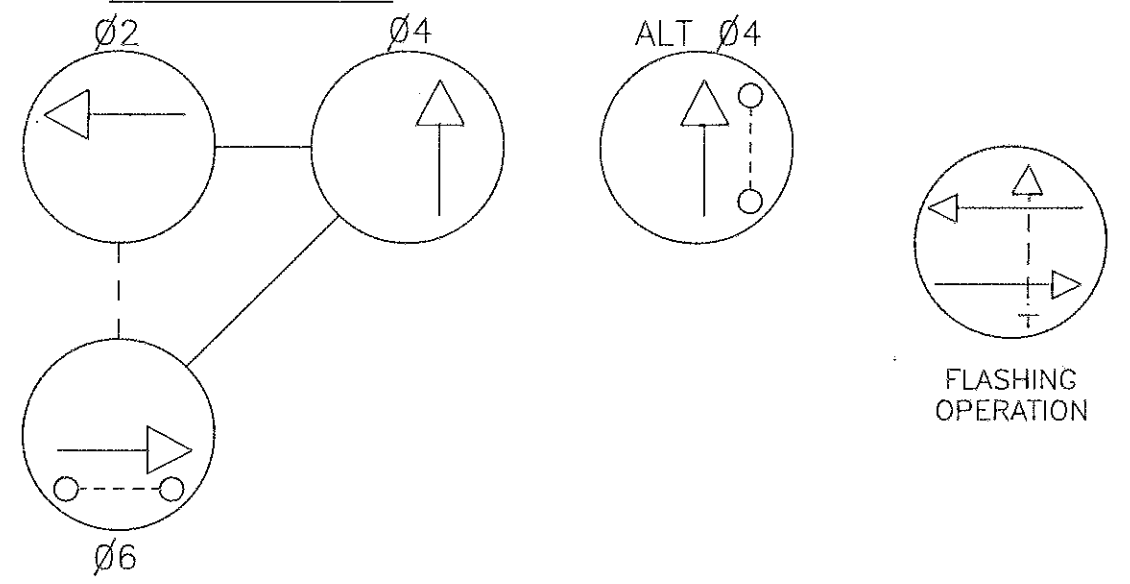


PHASING NOTES:
1. PHASES ASSOCIATED BY A SOLID LINE WILL NOT OPERATE CONCURRENTLY.
2. PHASES ASSOCIATED BY A DASHED LINE WILL OPERATE CONCURRENTLY.

SIGNALS

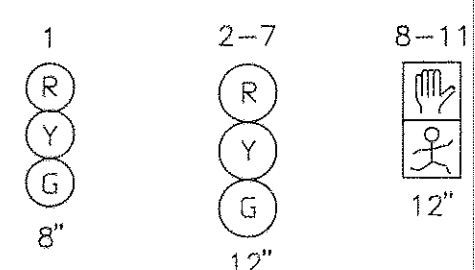


SIGNS

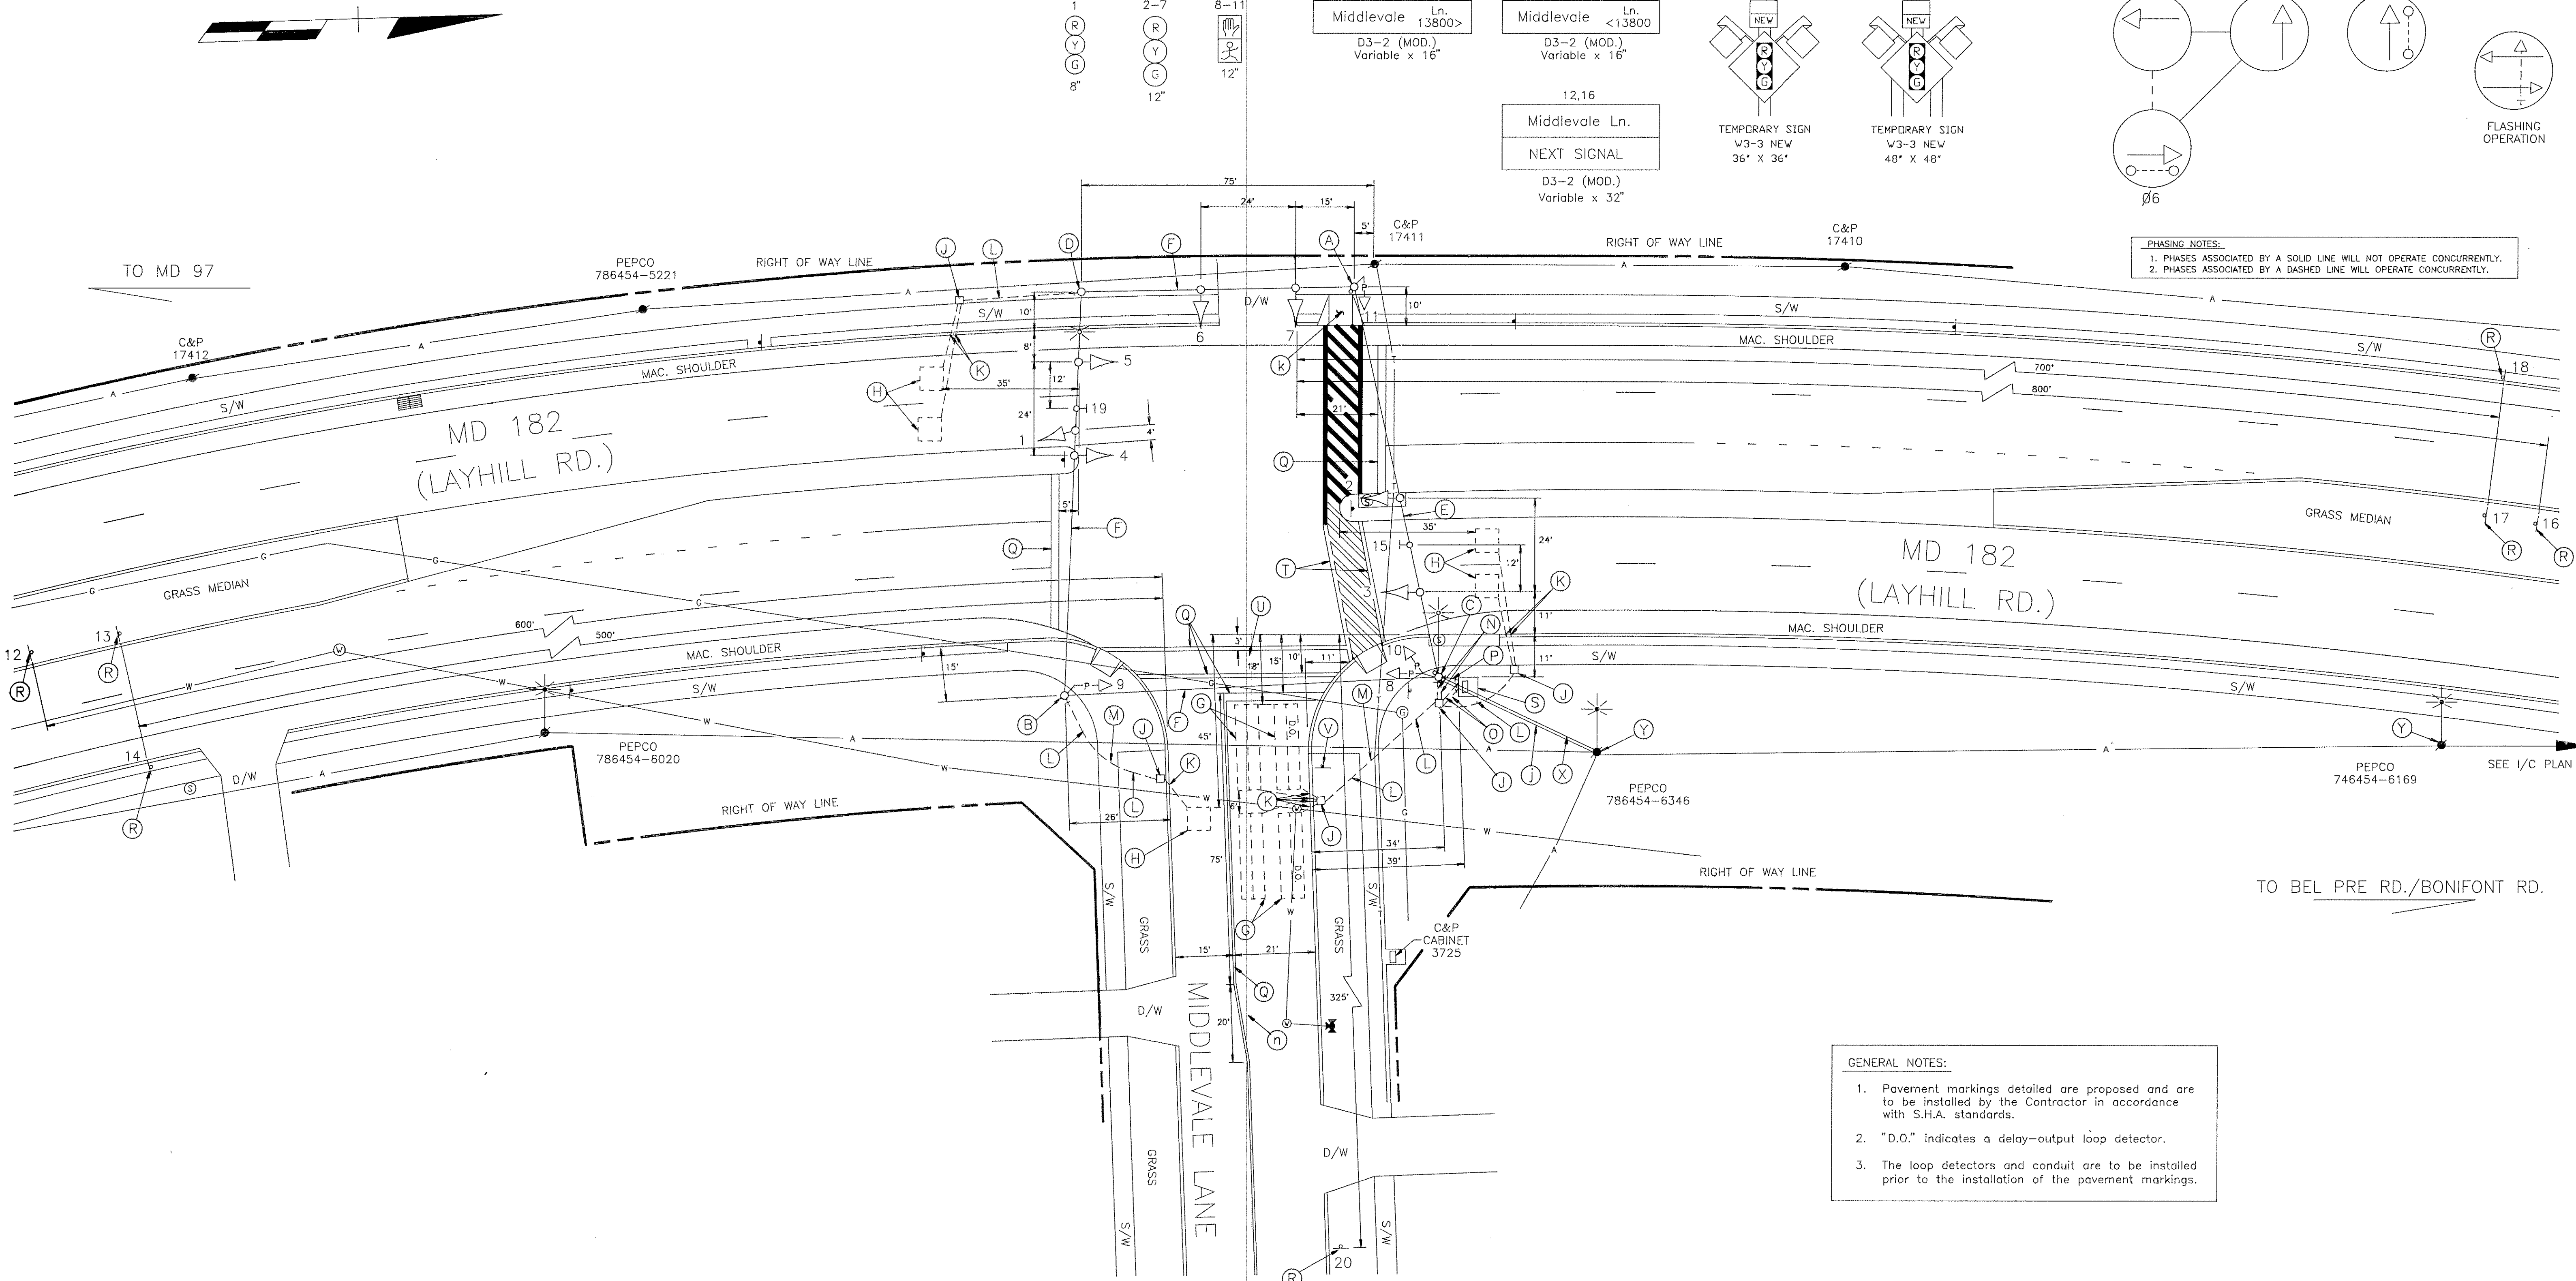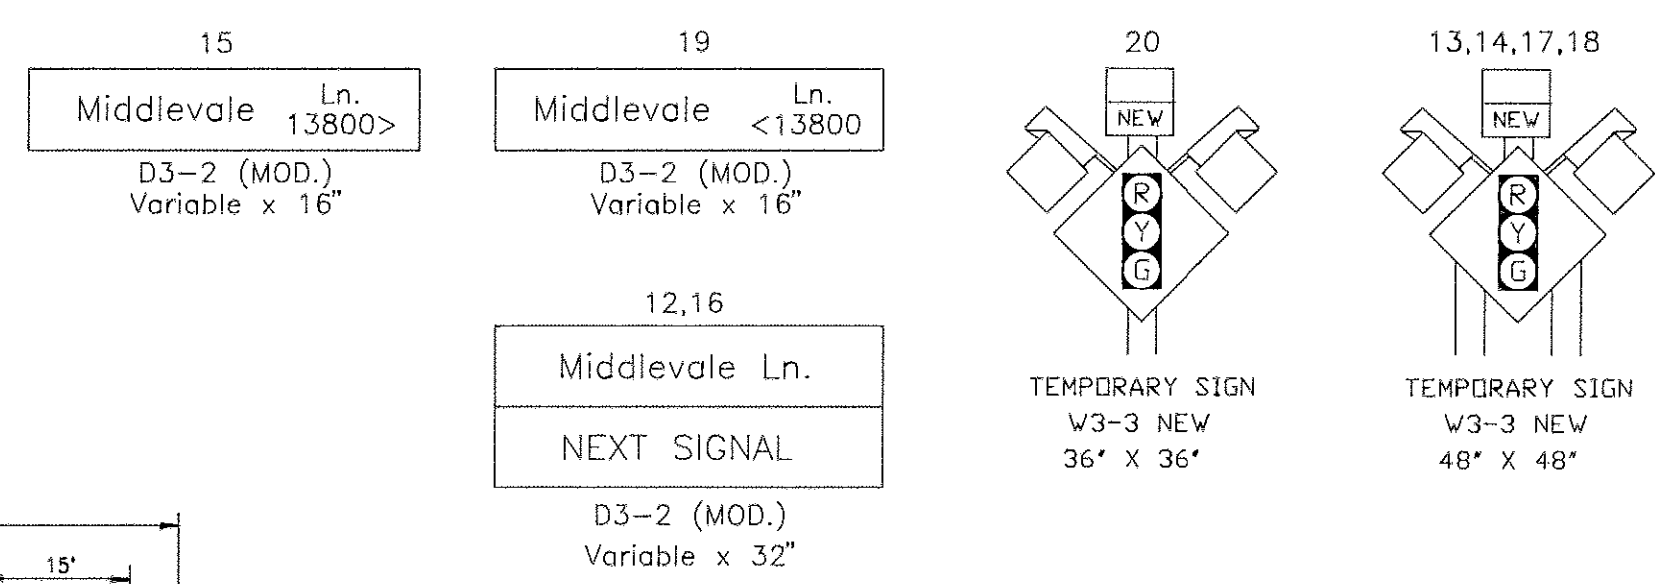

GENERAL NOTES:
1. Pavement markings detailed are proposed and are to be installed by the Contractor in accordance with S.H.A. standards.
2. "D.O." indicates a delay-output loop detector.
3. The loop detectors and conduit are to be installed prior to the installation of the pavement markings.

LEGEND OF UNDERGROUND AND OVERHEAD UTILITIES

AERIAL CABLE	—A—A—A—A—
ELECTRIC	—E—E—E—E—
TELEPHONE	—T—T—T—T—
GAS	—G—G—G—G—
SEWER	—S—S—S—S—
WATER	—W—W—W—W—
CABLE TV	—TV—TV—TV—TV—

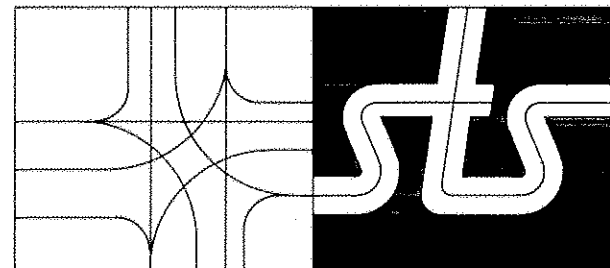

STREET TRAFFIC STUDIES, LTD.
Gateway International
1302 Concourse Drive, Suite 104
Linthicum, Maryland 21090
(410) 859-3553

REVISIONS

APPROVALS

[Signature]
CHIEF, SIGNAL DESIGN SECTION

[Signature]
ASST. DISTRICT ENGINEER, TRAFFIC

[Signature]
CHIEF, TRAFFIC ENGINEERING DESIGN DIVISION

[Signature]
DIRECTOR, OFFICE OF TRAFFIC AND SAFETY

MDOT - STATE HIGHWAY ADMINISTRATION
Office of Traffic and Safety
TRAFFIC ENGINEERING DESIGN DIVISION

SIGNAL NO. :
DRAWN BY: S.R. BARANOWSKI (FOR STS)
DES. BY: R.R. ZACHERL (FOR STS)
CHK. BY: *[Signature]*

LOG MILE: 15M01821.55
COUNTY: MONTGOMERY

DATE: 5-19-93
SCALE: 1"=20'

F.A.P. NO. CMG-STPG-0005(133)
S.H.A. NO. AW-453-501-385

TS/STD. NO. 3275

SHEET NO. 1 OF 3